

DO NOT SCALE DRAWINGS:
 CONTRACTOR MUST CHECK ALL DIMENSIONS, ALL DRAWINGS, DETAILS AND SPECIFICATIONS AND REPORT ANY DISCREPANCIES TO THE DESIGNERS BEFORE COMMENCING WORK. ALL DRAWINGS & RELATED DOCUMENTS REMAIN THE COPYRIGHT PROPERTY OF THE DESIGNERS AND MUST BE RETURNED UPON REQUEST. REPRODUCTION FORBIDDEN WITHOUT WRITTEN PERMISSION.
 CONTRACTOR, BEFORE PROCEEDING WITH WORK, MUST SUBMIT ALL NECESSARY SAMPLES FOR APPROVAL OF QUALITY AND FINISH TO THE INTERIOR DESIGNER.
 CONTRACTOR MUST COMPLY WITH THE CONTRACT DOCUMENTS, PERFORMANCE REQUIREMENTS, APPLICABLE CODES AND REGULATIONS.

ISSUE:
 01 PRELIMINARY SCHEMATIC DESIGN 11.04.22

DEMOLITION / CONSTRUCTION PLAN LEGEND

DESCRIPTION	SYMBOL
DEMO DOOR	
DEMO LIGHT	
DEMO SINK/ DRAIN	
DEMO TOILET	
DEMO TUB	
DEMO PARTITION WALL	
DEMO MILLWORK	
DEMO COUNTERTOP	
DEMO SHOWERHEAD	
EXISTING TO REMAIN	
NEW PARTITION WALL	

Designer:
 STAY HERE
 TORONTO, ON. M4K2E2
 12 TINDALL APT.1,
 CANADA
 WWW.STAYHERE.COM
 1.647.522.2008



Project Number: 2203


HJ CAFE
 94 St.Vincent St.
 Stratford, ON.

Scale: 3/16" = 1'-0"
 Start Date: NOV. 2022

Drawn By: SB Checked By:

Drawing:
 FIRST FLOOR DEMO & CONSTR. PLAN

Drawing Number:
 ID2-1

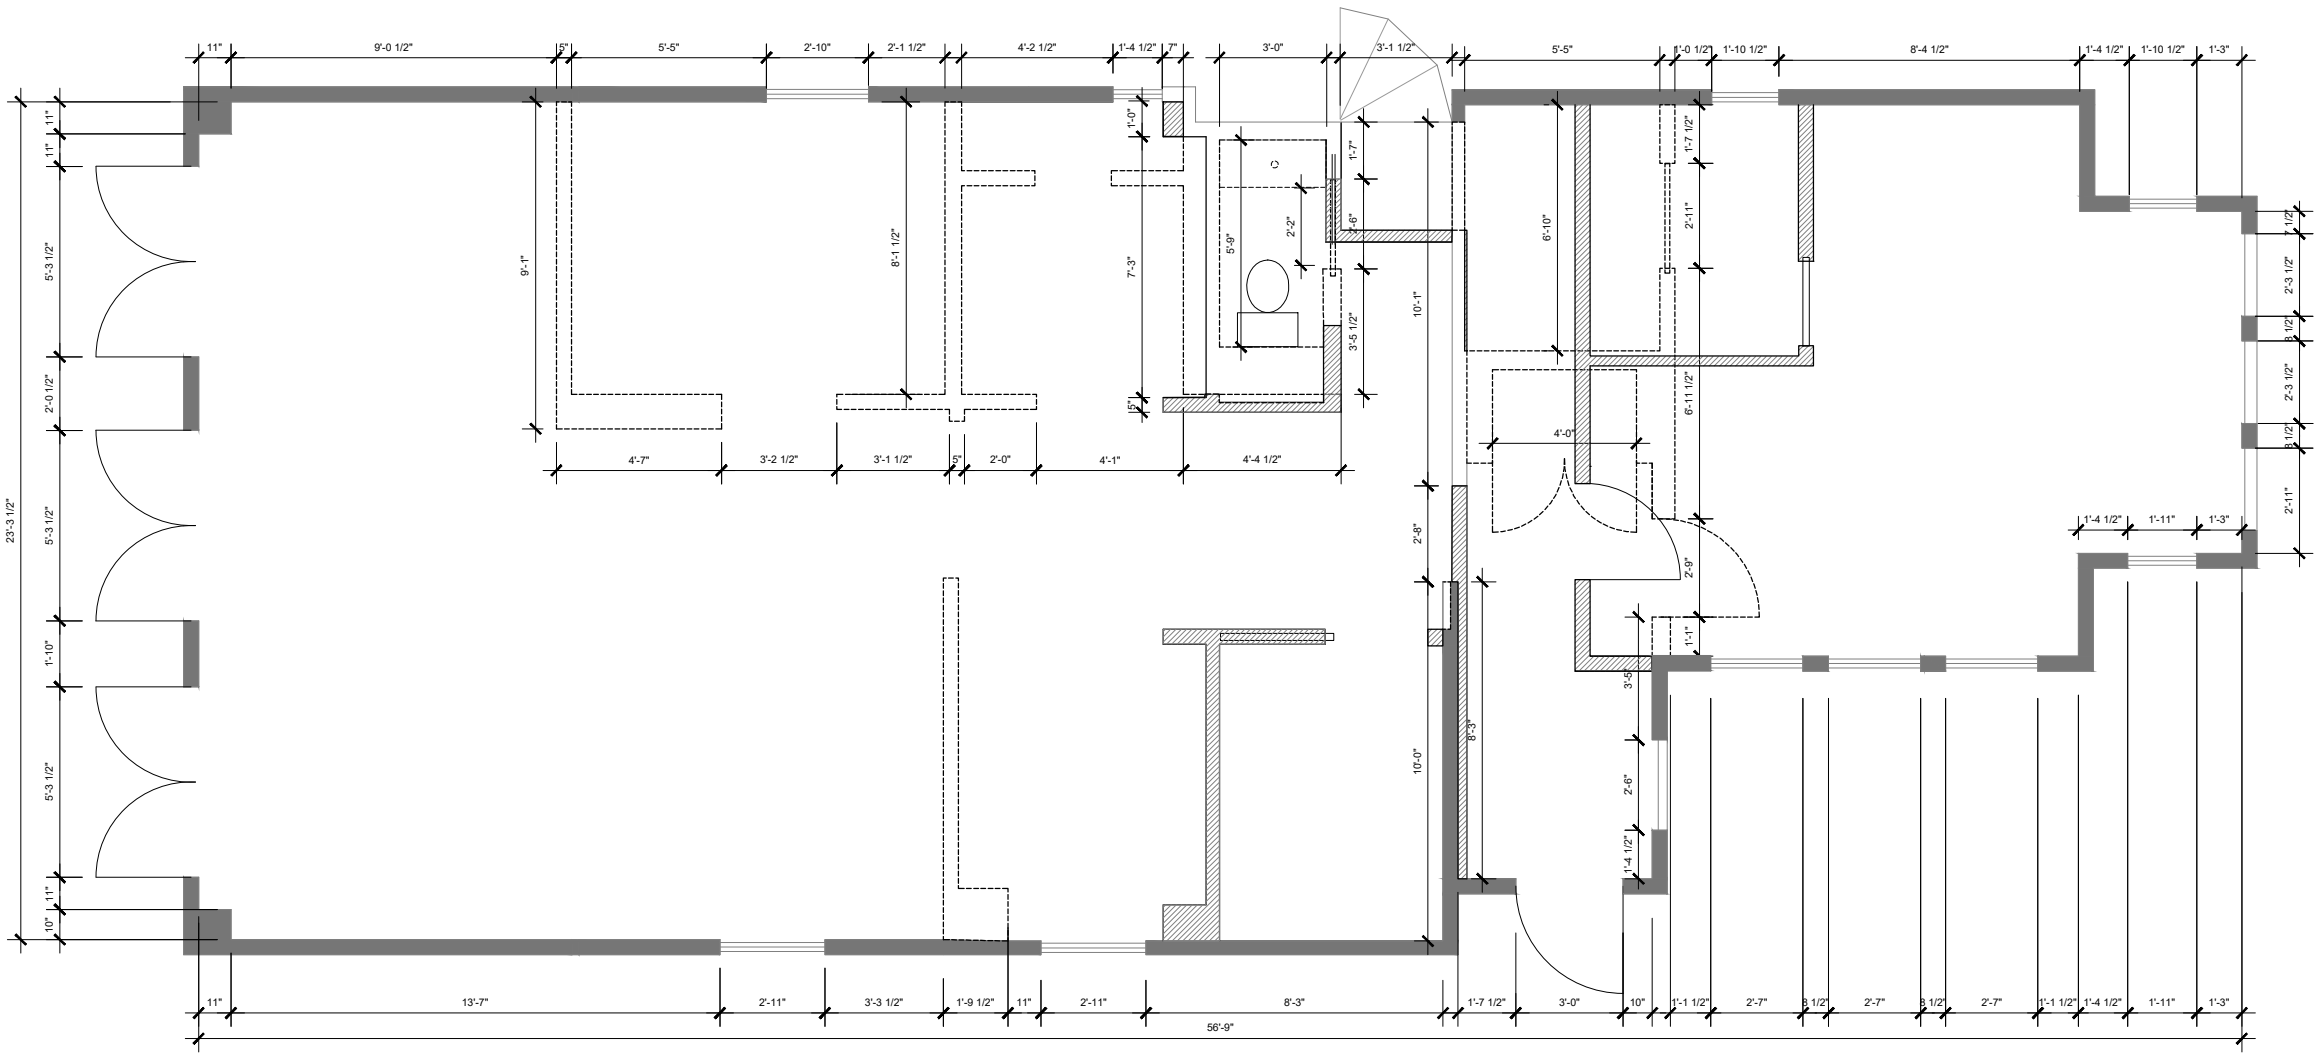

1 FIRST FLOOR DEMO & CONSTRUCTION FLOOR PLAN
 ID2-1 SCALE 3/16" = 1'-0"

DESCRIPTION	SYMBOL
DEMO TOILET	
EXISTING TO REMAIN	
DEMO PARTITION WALL	
DEMO SINK	
DEMO DOOR	
NEW PARTITION WALL	

GENERAL NOTES:
 ALL NOTED MEASUREMENTS TO BE CONFIRMED ON SITE, ANY DISCREPANCIES TO BE REPORTED TO THE DESIGNER.
 ALL CROWN MOULDINGS AND BASE BOARDS TO REMAIN UNLESS OTHERWISE NOTED
 ALL FLOORING TO BE REMOVED AND MADE GOOD FOR NEW CONSTRUCTION UNLESS OTHERWISE NOTED
 ALL LIGHTING TO BE REMOVED AND REPLACED WITH NEW SPECIFICATION UNLESS OTHERWISE NOTED, REFER TO DRAWING ID4 REFLECTED CEILING PLAN FOR DETAILS
 ALL EXISTING KITCHEN MILLWORK TO BE REMOVED
 REFER TO PRIMARY FINISH SCHEDULE FOR NEW PLUMBING SPECIFICATIONS
 DEMO DOORS TO BE REMOVED & REUSED IN NEW LOCATIONS.